


BEBAUUNGSPLAN NR. 35

- HEIDEWEG -

- VEREINF. ÄND. SASSENFIELD -

Anlage zur Drucksache
 Nr. 380/91-A

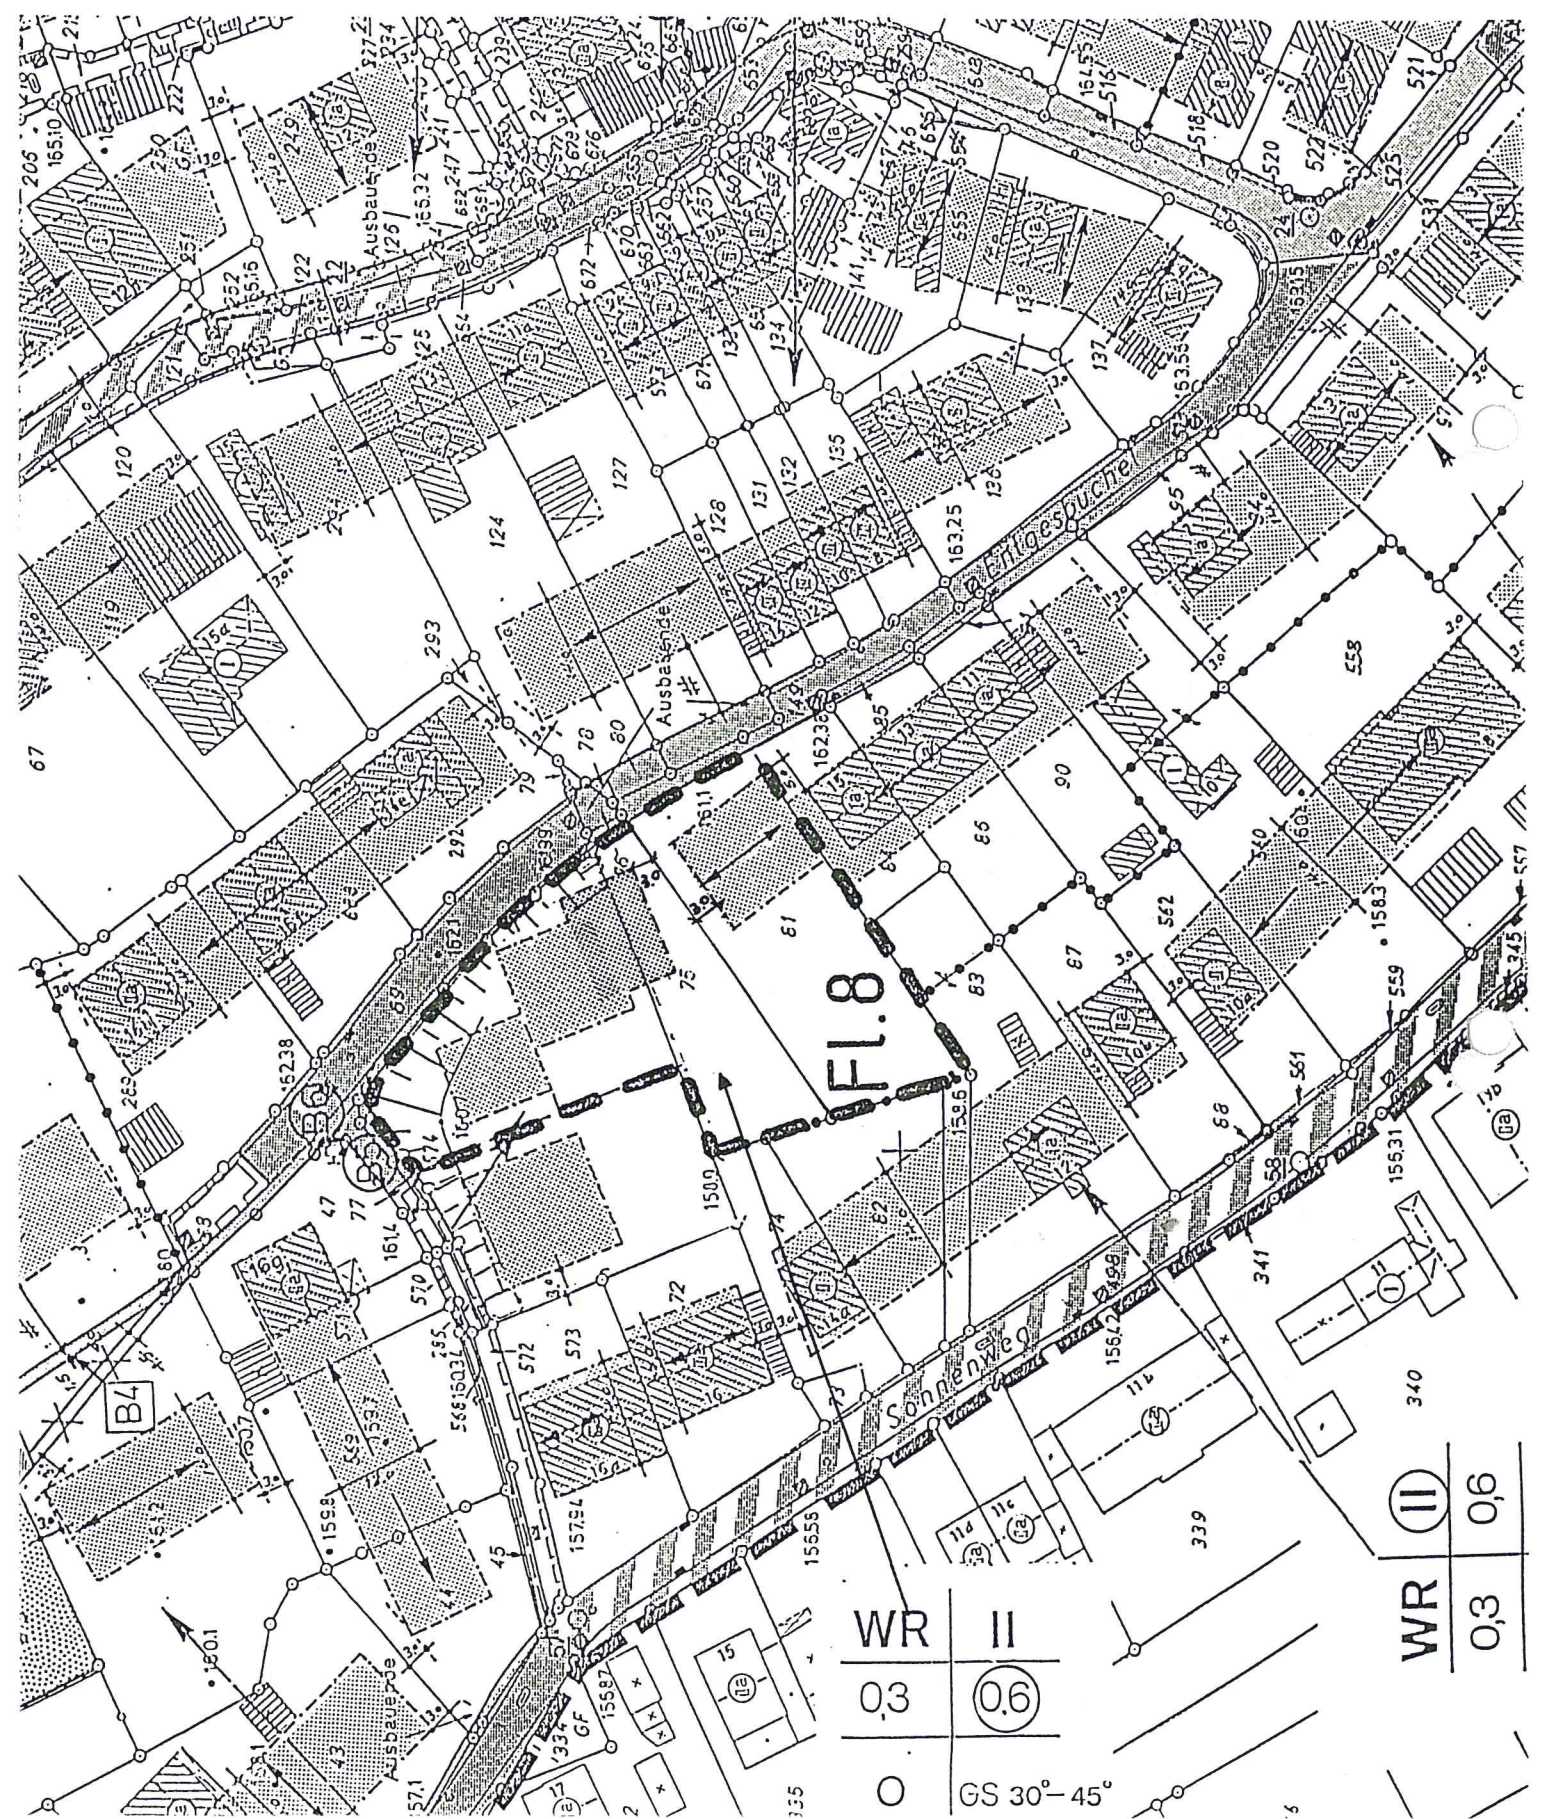

| | |
|-----|-----|
| WR | II |
| 0,3 | 0,6 |

| | |
|-----|-----|
| WR | II |
| 0,3 | 0,6 |

GS 30°-45°